

RESOLUTION No. 22-52

A RESOLUTION OF THE MAYOR AND THE CITY COUNCIL OF THE CITY OF DORAL, FLORIDA, APPROVING THE INSTALLATION OF PUBLIC ART AT THE CULTURAL ARTS CENTER GOVERNMENT DEVELOPMENT PROJECT LOCATED AT 8363 NW 53 STREET, DORAL, FLORIDA, PURSUANT TO CHAPTER 75 OF THE CITY'S LAND DEVELOPMENT CODE; AND PROVIDING FOR AN EFFECTIVE DATE

WHEREAS, on June 15, 2015, the City of Doral (the "City") implemented the Public Arts Program to guide the placement of public art within private and public development projects throughout the City; and

WHEREAS, the intent of the City's Public Arts Program is to stimulate the City's cultural environment, heritage, diversity, and create unique community character through public and private artworks integrated into the architecture, infrastructure, and landscape of new developments; and

WHEREAS, the City has elected the option to install artwork within the Cultural Arts Center (the "Project") as specified in Chapter 75, "Public Arts Program" of the City's Land Development Code; and

WHEREAS, the City and Bermello Ajamil and Partners (the "Architect") have identified an artistically designed metal screen to be installed on the north and south façade of the Cultural Arts Center located at 8363 NW 53 Street, Doral, Florida 33166; and

WHEREAS, on March 18, 2022, a concept proposal of public artwork was presented to the City's Public Arts Program Advisory Board for review; and

WHEREAS, after evaluating the proposal and considering all testimony, the Public Arts Program Advisory Board voted unanimously to recommend approval of the proposal to the Mayor and the City Council; and

WHEREAS, Mayor and City Council finds that the adoption of this resolution is in the best interest of the health, safety and welfare of the residents of the City of Doral.

NOW THEREFORE, BE IT RESOLVED BY THE MAYOR AND THE CITY COUNCIL OF THE CITY OF DORAL, FLORIDA, AS FOLLOWS:

Section 1. Recitals. The above recitals are confirmed, adopted, and incorporated herein and made a part hereof by this reference.

Section 2. Approval. The Mayor and the City Council hereby approve the Public Arts Program application by the City of Doral, for the Cultural Arts Center government development project located at 8363 NW 53 Street, Doral, Florida 33166, attached hereto as "Exhibit A."

Section 3. Effective Date. This Resolution shall take effect immediately upon its adoption.

The foregoing Resolution was offered by Vice Mayor Cabral who moved its adoption.

The motion was seconded by Councilmember Cabrera and upon being put to a vote, the vote was as follows:

Mayor Juan Carlos Bermudez	Yes
Vice Mayor Digna Cabral	Yes
Councilman Pete Cabrera	Yes
Councilwoman Claudia Mariaca	Yes
Councilman Oscar Puig-Corve	Yes

PASSED AND ADOPTED this 13 day of April, 2022.



JUAN CARLOS BERMUDEZ, MAYOR

ATTEST:



CONNIE DIAZ, MMC
CITY CLERK

APPROVED AS TO FORM AND LEGAL SUFFICIENCY
FOR THE USE AND RELIANCE OF THE CITY OF DORAL ONLY:



LUIS FIGUEREDO, ESQ.
CITY ATTORNEY

EXHIBIT “A”



**CITY OF DORAL
PUBLIC ARTS PROGRAM
APPLICATION SUBMITAL CHECKLIST**

Please take a moment and read carefully. This completed and signed form must accompany your Public Arts Program Application.

Applicant must:

- Read and review Public Arts Program Ordinance
- Submit completed Public Arts Program Application form:
 - 1st Page – Applicant/Property Owner Information, Architect/Contractor Information
 - 2nd Page – Project Information
 - 3rd Page – Public Arts Program Requirement options
- Submit preliminary sketches, photographs or other documentation describing the nature of the proposed artwork
- Submit an appraisal or other evidence of the value of the proposed artwork including acquisition and installation costs
- Submit preliminary plans with detailed information required by the City to evaluate the location of the artwork and its compatibility with the proposed development project and/or with the character of adjacent developed parcels and the existing neighborhood. Evaluation requirements for proposed location to be considered:
 - Works of art shall be located in areas where residents and visitors live and congregate and shall be accessible and visible to the public
 - Areas used by tourists, including parks and thoroughfares, at public or governmental facilities
 - The artwork’s appropriateness to the site and permanence of the work considering the environmental conditions at the site
 - The aesthetic quality and harmony with the existing on-site improvements and neighborhood
- Submit a narrative statement to the city to demonstrate that the artwork will be displayed in a public place
- Submit a written agreement executed by the artist who created the artwork, in which he or she expressly waives all rights that can be waived under applicable state and federal laws. The artist of approved artwork shall grant to the City an unlimited, perpetual, non-exclusive, royalty-free, irrevocable license to reproduce and distribute two-dimensional reproductions of the artwork for city-related purposes, and grant to the city the exclusive irrevocable ownership rights in any trademark, service mark, or trade dress rights regarding the artwork, pursuant to a license that shall be approved by the city attorney
- N/A When artwork is to be placed on private property, submit a written statement executed by the property owner and approved by the city attorney that requires the landowner or his or her successors and assigns to defend, indemnify and hold the city harmless against any liability, loss, damage, costs or expenses (including reasonable attorneys' fees and court costs) arising from any claim, action or liability related to the artwork
- N/A Submit a statement indicating property owner's willingness to maintain the art work in compliance with section 75-114 of the Ordinance



RECEIVED
By Stephanie Puglia at 11:37 am, Jan 13, 2022

Accepted By: Elizabeth Alvarez
Date: 1/13/2022

CITY OF DORAL – PUBLIC ARTS PROGRAM PROJECT APPLICATION FORM

This form is to be completed and submitted to the Planning and Zoning Department at the time of application submittal.

PLEASE PRINT

City of Doral

Applicant/Property Owner

8401 NW 53rd Terrace

Address

Doral

City

305-588-3444

Telephone

N/A

Fax

33166

Zip Code

N/A

Cell Phone

carmen.diaz@cityofdoral.com

E-mail

Bermello Ajamil & Partners

Architect/Contractor

2601 S. Bayshore Drive

Address

Miami

City

305-859-2050

Telephone

N/A

Fax

33133

Zip Code

N/A

Cell Phone

N/A

E-Mail

City of Doral

Property Owner

8401 NW 53rd Terrace

Address

Doral

City

305-588-3444

Telephone

N/A

Fax

33166

Zip Code

N/A

Cell Phone

carmen.diaz@cityofdoral.com

E-Mail

PROJECT INFORMATION

Building Permit #: 202007311

Doral Cultural Arts Center

Project Name

8363 NW 53rd St. Doral, FL 33166

Project Address

This project is:

New Construction

Rehabilitation/ Tenant Improvements

Estimated Square Footage of this Project: 14,080.84 SF

Proposed Use of this Space: Art gallery, multi-purpose room, outdoor courtyard, and rooftop plaza

Total Project Construction Cost: \$ 7,590,000.00

(Total Value of the Construction of, or Reconstruction Work on, Structures as STS (or verified) by the Building Official in Issuance of Building Permit for Construction and Reconstruction. Ordinance No. 2015-09, Section 75-101(d))

Minimum Art Allocation: \$ 113,850.00

(Government Development Projects shall provide for the acquisition of works of arts equivalent in value to not less than 1.5% of the Total Project Construction Cost. Non-Municipal Development Projects shall provide for the acquisition of works of arts equivalent in value to not less than 1.0% of the Total Project Construction Cost. Ordinance No. 2015-09, Section 75-107(a-b))

Anticipated Commencement Date of Construction: December 18, 2020

[This section of the Application was left blank intentionally]

HOW IS THE PROJECT SATISFYING THE CITY PUBLIC ARTS PROGRAM REQUIREMENT?


() Non-Governmental Development Projects may pay 1% of the project valuation as determined/verified by the Building Official into the City's Public Arts Fund. Ordinance No. 2015-09, Section 75-101(n). The Government Development Projects shall provide for the acquisition of work art consistent with the requirements set forth in Ordinance No. 2015-09, Section 75-107(a);

Commission original art work to be installed on the property (subject to approval by the City's Art Program Advisory Board. Ordinance No. 2015-09, Section 75-106). Complete the Artist and Artwork Information Form;

() Donate art work (subject to approval by the subject to approval by the City's Art Program Advisory Board. Ordinance No. 2015-09, Section 75-106). Complete the Artist and Artwork Information Form;

We, the undersigned, have read and understood the City of Doral Public Arts Program Ordinance and the requirements outlined in this application. We understand that we must comply with the provisions of the Ordinance prior to a final inspection and the City's issuance of a Certificate of Occupancy for the development or remodeling activity proposed above. We agree to cooperate with City Building Official and/or designated staff to fulfill the terms and guidelines applicable to the activity proposed above. In addition, a covenant will be recorded at the completion of the project to ensure compliance with the City's Public Arts Program Ordinance and related administrative regulations.


All parties listed below that are involved with the project are required to sign. This application will not be considered complete until all necessary signatures have been obtained.

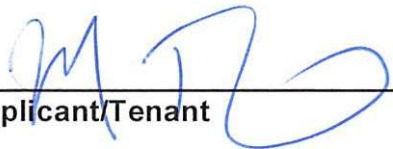

Applicant/Tenant

Scott Bakos, Bermello Ajamil & Partners, Inc.


Architect/Contractor/Artist

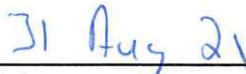


Date

08.31.2021

Date



Property Owner



Date

For further information, please contact:
Public Arts Coordinator at (305) 593-6630
Planning and Zoning Department



DORAL CULTURAL ARTS CENTER

8363 NW 53rd Street
Doral, Florida 33166

Narrative for Art in Public Places

City of Doral Art in Public Places (AiPP) initiative serves the community through the implementation of art installations dedicated to enriching the public environment and to preserving and enhancing the artistic and civic pride of Doral. Doral AiPP promotes collaboration and creative art projects that improve the visual quality of public spaces. These public art installations transform public spaces from ordinary civic areas to sites that can lift the spirit and connect with the community.

Doral Cultural Arts Center is a 14,000 SF facility located in Triangle Park adjacent to the City of Doral Government Center celebrating arts, a variety of cultures, and experiences that make the City of Doral unique. The element that is proposed for AiPP complements the aesthetic essence of the structure and surrounding environment. It is an undulating perforated metal screen which will elegantly drape the north and south façade, imprinting another memorable location for the City of Doral.





**CITY OF DORAL
PUBLIC ARTS PROGRAM
ARTIST AND ARTWORK INFORMATION FORM**

This form is to be completed by the Artist and submitted to the Public Arts Coordinator in the Planning and Zoning Department with your building plan at the time of applicant submittal.

1. Artist Name: N/A
Address: _____
City/State: _____
Telephone: _____ Email Address: _____

(Note: Enclosed the Artist Resume and Statement which defines the thought process that inspired the development of the proposed artwork.)


2. Description of the Site: The Doral Cultural Arts Center is to be located on triangular lot, between the Downtown Doral Park and the intersection of NW 53rd Street and NW 53rd Terrace. It features large art gallery spaces visible outside of the building, outdoor courtyards, an accessible rooftop plaza, an exterior stepped terrace with views to the adjacent park as well as an artistic sloped landscape area.
3. Description of the Proposed Artwork (Include Rendering, Maquette, Drawing, Etc.):
Undulating perforated metal screen layering the north and south exterior facade. The installation is permanent, highlighting the architecture of the facility. An architectural feature balancing with the concrete textures, creating an iconic landmark while blending with it's surrounding landscape.
4. Dimensions of Artwork: 11ft x 370ft
5. Description of Art Project Foundation or Base: Concrete Wall
6. Location of Artwork (Provide Site Plan): Please refer to area highlighted in orange on Sheet A100
7. Landscape Description: N/A

8. Lighting Description: Daylight

9. Maintenance Description: Occasional pressure washing

(Note: All artwork placed on the site of a development project shall remain the property of the owner of the site; artwork acquired by the City pursuant to Section 75-106 shall remain the property of the City. The obligation to provide all maintenance necessary to preserve and maintain the artwork in good condition shall remain with the owner of that site and the owner's successors and assignee, unless agreed to otherwise by resolution of the City Mayor and Council. Application for such request and all associated fees with processing same shall be borne by the applicant.)

10. Artwork Selling Price: \$420,240.00

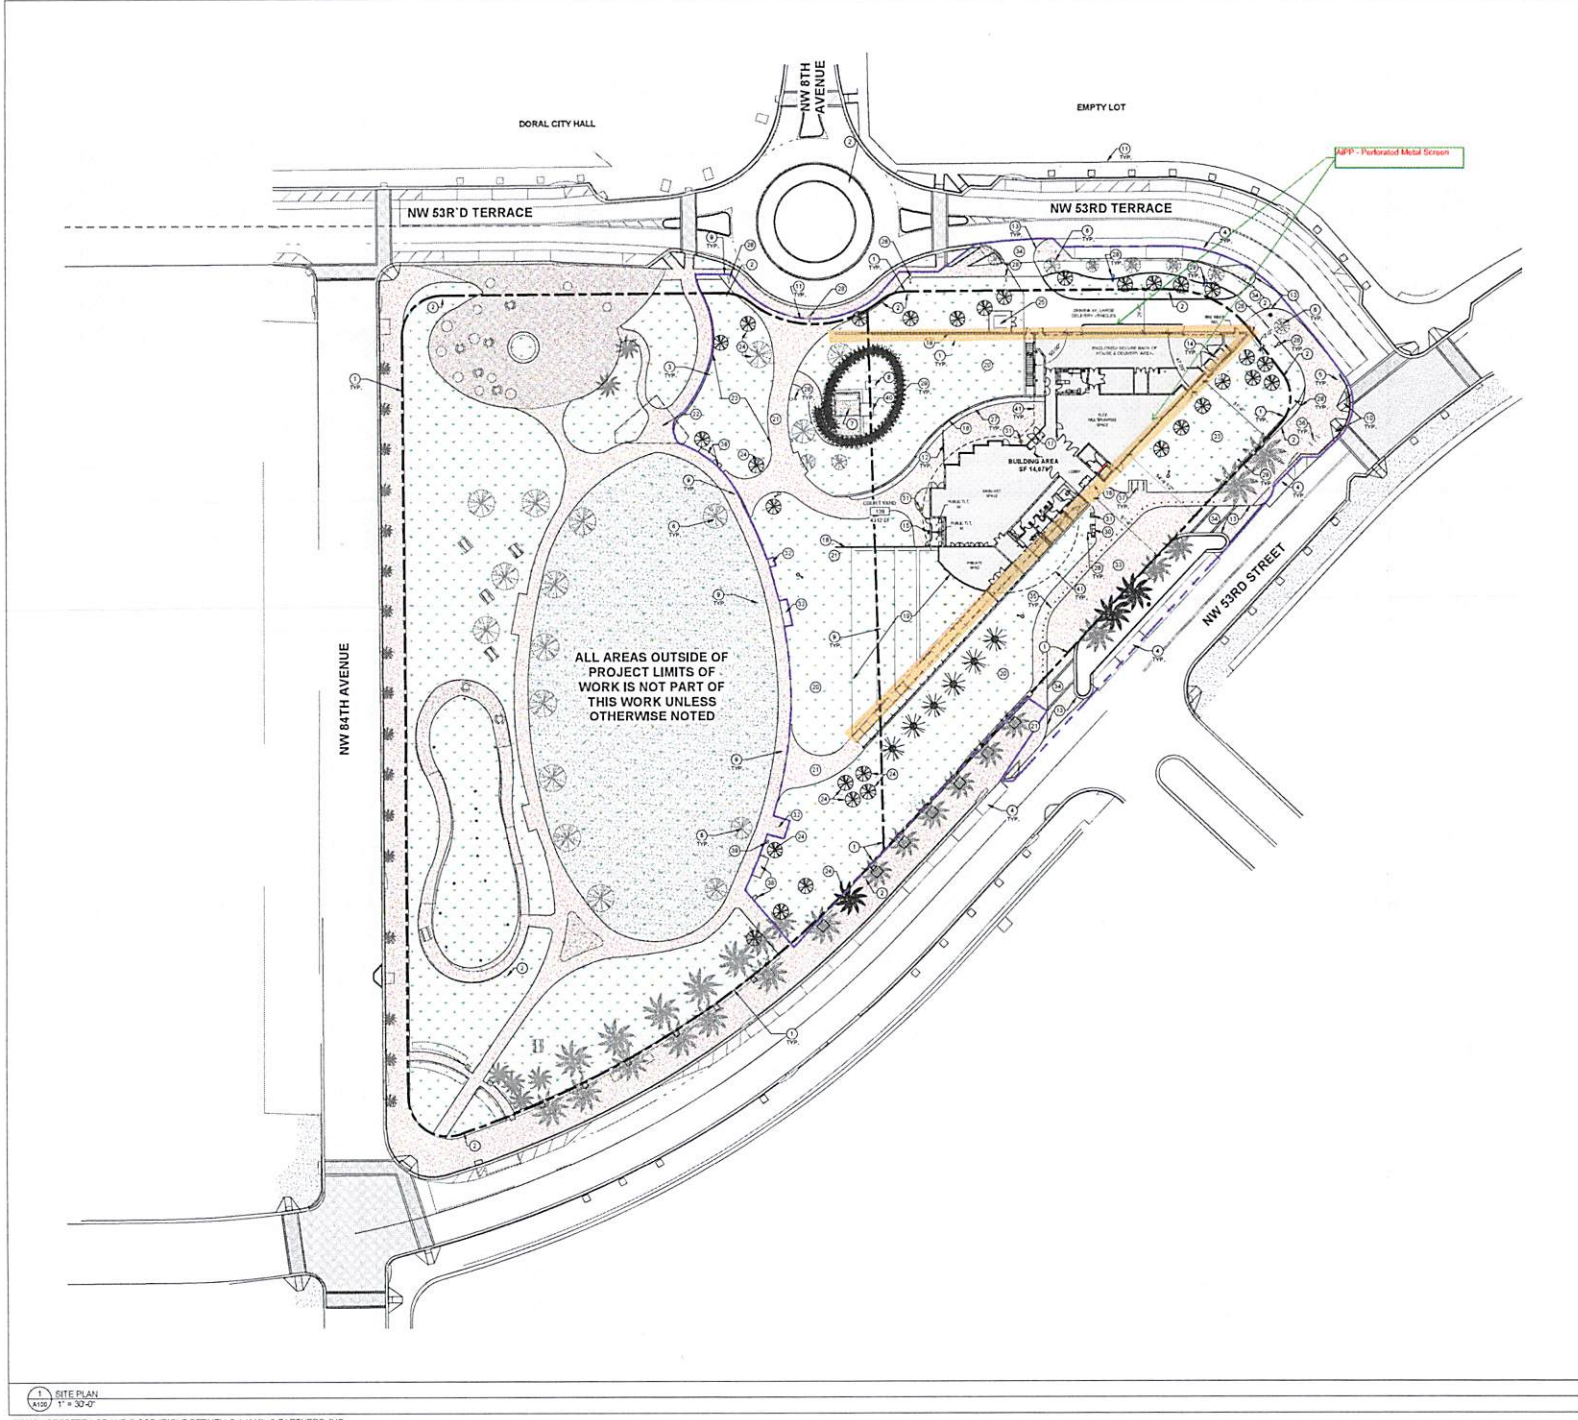

#	KEY NOTE LEGEND
1	PROPERTY LINE
2	PROPERTY MARKER REFER TO SURVEY FOR MORE DETAIL
3	LIMITS OF WORK BOUNDARY LINE
4	EXISTING ON STREET PARKING SPACES TO REMAIN REFER TO CIVIL PLANS FOR MORE DETAIL
5	FOUR EXISTING STREET SIGNS TO REMAIN REFER TO CIVIL PLANS
6	EXISTING TREES & LANDSCAPING TO REMAIN PROTECT DURING CONSTRUCTION CONSTRUCTION REFER TO DEMOLITION DRAWINGS
7	EXISTING PUMP STATION, ELECTRICAL ENCLOSURE TO REMAIN PUMP STATION TO REMAIN IN OPERATION DURING CONSTRUCTION CONSTRUCTION PROTECT DURING DEMOLITION CONSTRUCTION
8	EXISTING ELECTRICAL EQUIPMENT TO REMAIN BY OPERATION PROTECT DURING CONSTRUCTION CONSTRUCTION CONSTRUCTION DRAWINGS PATCH AND REPAIR EXISTING AREAS AFFECTED BY WORK TO MATCH ORIGINAL
9	EXISTING ADA DEFECTIBLE TRUNCATED DOME SURFACE TO REMAIN PROTECT DURING DEMOLITION CONSTRUCTION NEW SIDEWALK & LANDSCAPING TO BE INSTALLED INTO EXISTING REFER TO LANDSCAPE DRAWINGS FOR MORE DETAIL
10	EXISTING ADA DEFECTIBLE TRUNCATED DOME SURFACE TO REMAIN PROTECT DURING DEMOLITION CONSTRUCTION NEW SIDEWALK & LANDSCAPING TO BE INSTALLED INTO EXISTING REFER TO LANDSCAPE DRAWINGS FOR MORE DETAIL
11	EXISTING GRATE REFER TO UTILITY LOCUS TO BE SELECTED HOLDING GATES TO REMAIN OPEN WHEN DEMOLITION OCCURS
12	NEW CURBS AND DRIVEWAY REFER TO CIVIL AND LANDSCAPE DRAWINGS FOR MORE DETAIL
13	TWO NEW DUMPSTERS WITHIN ENCLOSURES - SEE DUMPSTER DETAILS
14	DRINKING FOUNTAINS - SEE DRINKING FOUNTAIN DETAILS
15	NEW BUILT UP ENTRANCE AREA
16	SECONDARY BUILT UP ENTRANCE AREA
17	NEW RETAINING WALL REFER STRUCTURAL DRAWINGS FOR MORE DETAIL
18	NEW STEPPED TERRACES WITH TURF COVERED SURFACE REFER TO LANDSCAPE DRAWINGS FOR MORE DETAIL
19	NEW LANDSCAPING REFER TO LANDSCAPING PLANS FOR MORE DETAIL
20	NEW SIDEWALK REFER TO LANDSCAPING AND CIVIL PLANS FOR MORE DETAIL
21	EXISTING STRUCTURE TO REMAIN PROTECT DURING TREE LOCATION
22	NO CONSTRUCTION IN THIS AREA TREE RELOCATION ONLY REFER TO LANDSCAPE PLANS FOR MORE DETAIL
23	NEW LOCATION FOR RELOCATED TREE REFER TO LANDSCAPING PLAN FOR MORE DETAIL
24	NEW CHAIR LOCATION REFER TO MECHANICAL PLANS FOR MORE DETAIL
25	STRUCTURE ABOVE
26	LANDSCAPING AREA REFER TO LANDSCAPE DRAWINGS FOR MORE DETAIL
27	NEW TREE LIGHTING REFER TO LANDSCAPE DRAWINGS FOR MORE DETAIL
28	LANDSCAPING SCREENING FOR UTILITY REFER TO LANDSCAPING DRAWINGS FOR MORE DETAIL
29	ONE NEW PARK BENCH REFER TO LANDSCAPING PLANS FOR MORE DETAIL
30	NEW TRASH RECEPTACLES REFER TO LANDSCAPING PLANS FOR MORE DETAIL
31	EXISTING CONCRETE PAD TO REMAIN
32	FINISH PLAZA WITH COLORED CONCRETE SURFACE TO MATCH EXISTING SIDEWALK SEAMLESSLY REFER TO CIVIL AND LANDSCAPE DRAWINGS FOR MORE DETAIL
33	NEW FIRE TRAILER EXPOSURE WITH ADA DEFECTIBLE TRUNCATED DOME SURFACE REFER TO CIVIL AND LANDSCAPE DRAWINGS FOR MORE DETAIL
34	SECURITY WALLAGE REFER TO LANDSCAPE AND CIVIL DRAWINGS FOR EXACT LOCATION AND QUANTITY
35	EXISTING BICYCLE RACKS TO REMAIN PROTECT DURING DEMOLITION CONSTRUCTION
36	THREE NEW BICYCLE RACKS REFER TO LANDSCAPING PLANS FOR MORE DETAIL
37	NEW CONCRETE PAD REFER TO LANDSCAPING PLAN FOR MORE DETAIL
38	EXISTING TO REMAIN PROTECT DURING DEMOLITION CONSTRUCTION
39	NEW ELECTRICAL EQUIPMENT REFER TO ELECTRICAL DRAWINGS FOR MORE DETAIL
40	NEW ELECTRICAL EQUIPMENT REFER TO ELECTRICAL DRAWINGS FOR MORE DETAIL
41	LINE INDICATES STRUCTURE ABOVE

GRAPHICAL LEGEND

- LIMITS OF WORK
- EXISTING TO REMAIN
- - - EXISTING TO BE DEMOLISHED
- EXISTING FENCE
- NEW CONSTRUCTION FENCE
- EXISTING CONCRETE TO BE DEMOLISHED
- EXISTING BUILDING TO BE DEMOLISHED
- EXISTING CONDITIONS TO REMAIN
- ⊙ FIRE HYDRANT

ARCHITECT, INTERIOR DESIGN, LANDSCAPE ARCHITECT & CIVIL ENGINEER:

BAA
Bermello Ajami & Partners, Inc.
Architecture Engineering Planning Interior Design Landscape Architecture

2021 South Bayshore Drive, 10th Floor
Miami, Florida 33133
T: (305) 659-2000 F: (305) 660-3700

STRUCTURAL ENGINEER:
DDA
DORAL DESIGN ASSOCIATES, P.A.

MECHANICAL, ELECTRICAL, PLUMBING & FIRE PROTECTION ENGINEER:
WETA
WETA CONSULTING ENGINEERS, INC.

SECURITY IT:
OSBORN
OSBORN ENGINEERING & ARCHITECTURE, P.A.

IAN G. DEVON, P.E.
A80985

SUBMITTALS:

PHASE	DATE

Revision Schedule

Revision #	Description	Revision Date

PROJECT NAME
DORAL CULTURAL ARTS CENTER

PROJECT ADDRESS:
8365 NW 53rd Street
Doral, Florida 33150


CITY PROJECT #:
2019-18


BAA PROJECT #:
15055.00

50% CD


SHEET NAME
SITE PLAN

SHEET NO.
A100

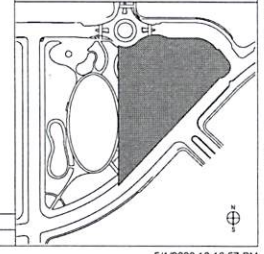


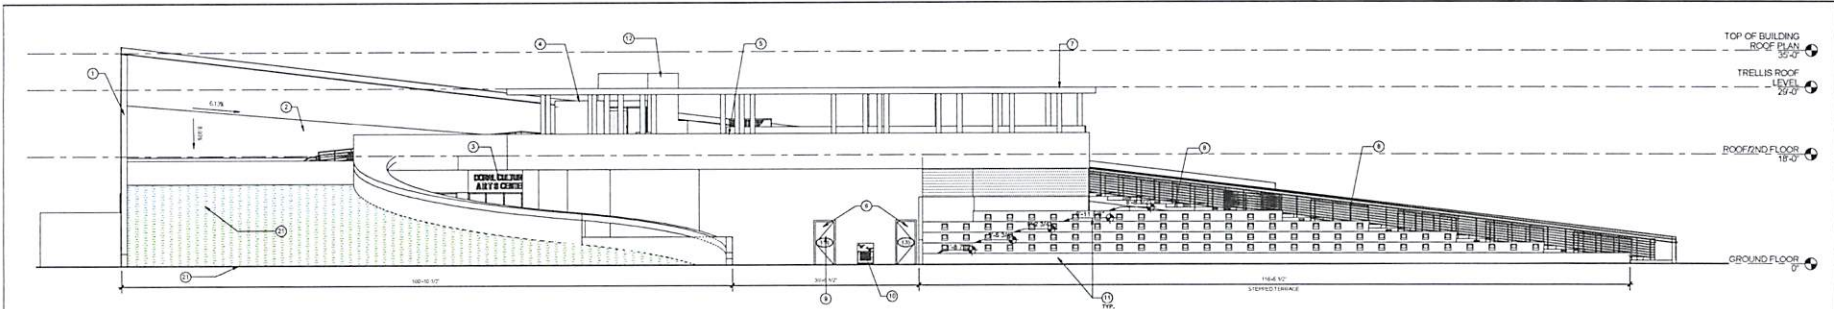


3 WEST ELEVATION CD6
A300 1/8" = 1'-0"

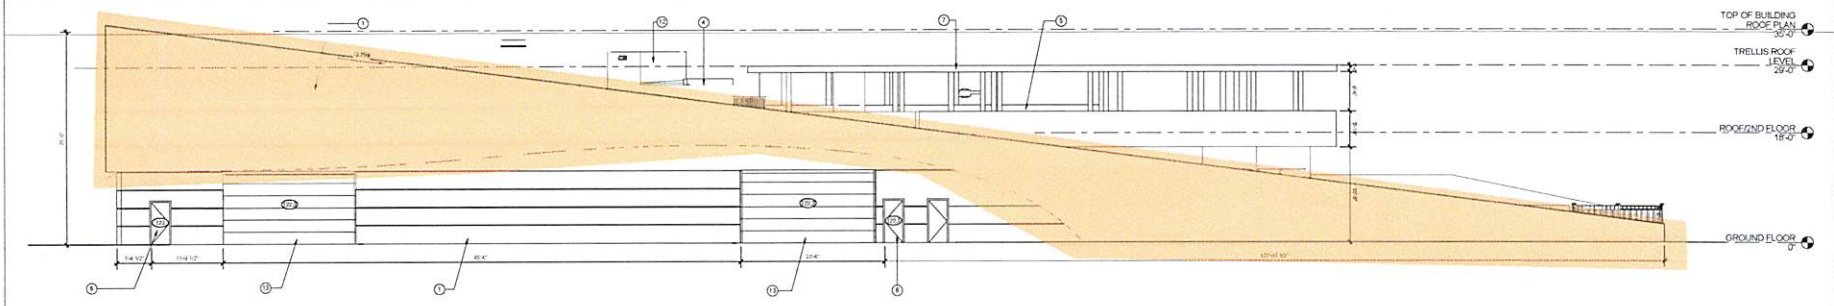


1 NORTH ELEVATION
A300 1/8" = 1'-0"

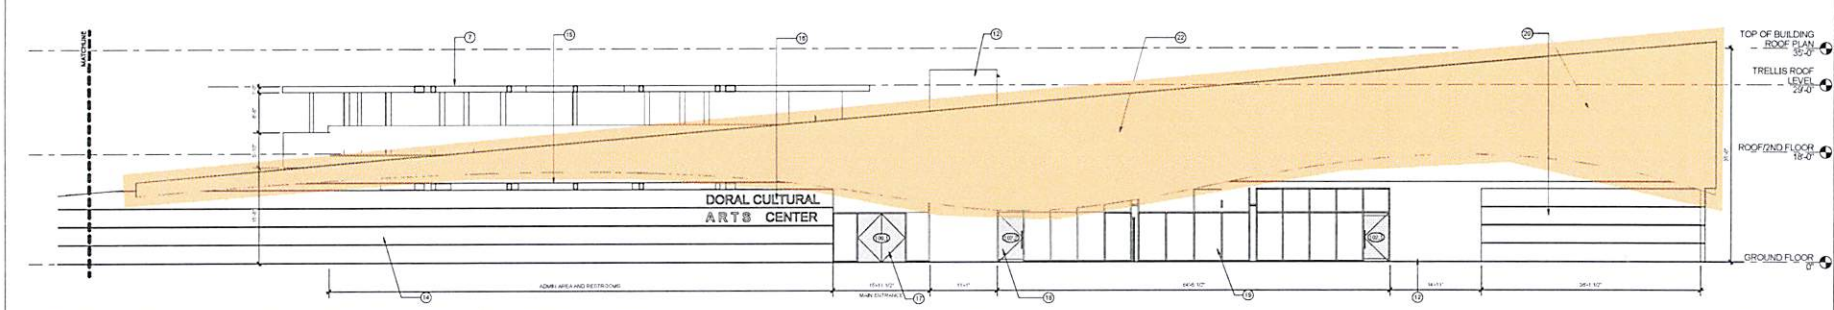

2 SOUTH ELEVATION CD6
A300 1/8" = 1'-0"

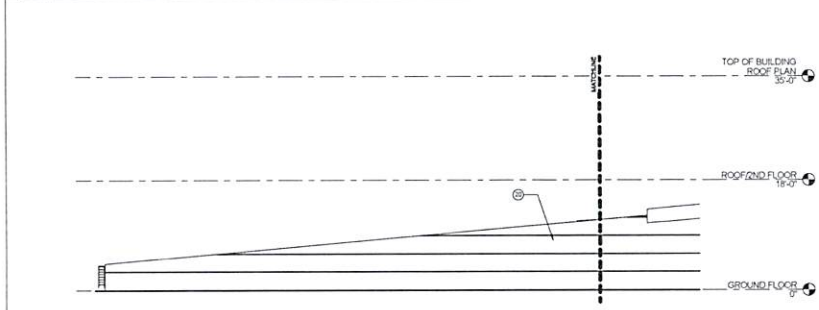

4 SOUTH ELEVATION 2 CD6
A300 1/8" = 1'-0"

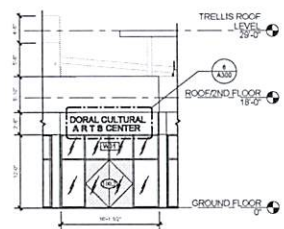

5 LOBBY ENTRANCE & COURTYARD
A300 1/8" = 1'-0"

DORAL CULTURAL ARTS CENTER

6 ENLARGED BUILDING & SIGN LOBBY PARK ENTRANCE
A300 1/4" = 1'-0"

#	KEY NOTE LEGEND	DESCRIPTION
1	TOUR 1st FLOOR WALL WITH REVEALS TO BE PAINTED.	
2	ROOF/2ND FLOOR ABOVE FLOOR MULTI-PURPOSE ROOM AND BOY AREA	
3	BUILDING SIGNAGE TO BE INTEGRATED/UNLESS INTO FACADE & BACK LIT	
4	ELEVATOR VESTIBULE GLASS ENCLOSURE	
5	INTERIOR WALL PAINTED WHITE TO BE CRYSTAL AS PROTECTION SCREEN FOR EVENTS	
6	ROOF TERRACES SEE DOOR TO SECURED ENCLOSED BACK OF HOUSE AREA	
7	METAL TILES	
8	METAL RAILINGS AT STAIR LEADING TO 2ND FLOOR ROOF TOP TERRACE	
9		
10	ACCESSIBLE DRINKING FOUNTAIN	
11	STEEPED TERRACES CONCRETE WITH TURF SURFACE	
12	ELEVATOR SHAFT	
13	OVERHEAD POOL UP FLOOR	
14	CONCRETE FACADE WITH REVEALS TO BE PAINTED	
15	SCURVED OVERHEAD METAL STRUCTURE TO MATCH TILES	
16	BUILDING SIGNAGE TO BE INTEGRATED/UNLESS INTO FACADE & BACK LIT	
17	MAIN ENTRANCE STOREFRONT	
18	NOTICE & BACK REFER TO LANDSCAPE DRAWINGS FOR MORE DETAIL	
19	STAIR FRAMING REFER TO LANDSCAPE DRAWINGS FOR MORE DETAIL	
20	CONCRETE WALL WITH REVEALS TO BE PAINTED	
21	SEE LANDSCAPE DRAWING FOR LANDSCAPE DESIGN AND DETAIL IN THIS AREA	
22	PERFORATED METAL SCREEN	

ARCHITECT, INTERIOR DESIGN, LANDSCAPE ARCHITECT & CIVIL ENGINEER

BAA
Bermello Ajamil & Partners, Inc.
Architecture Engineering Planning Interior Design Landscape Architecture
2021 South Bayshore Drive, 10th Floor
Miami, Florida 33133
T: (305) 859-2050 F: (305) 865-3700

STRUCTURAL ENGINEER:
DDA
DESIGN DEVELOPMENT ARCHITECTS

MECHANICAL, ELECTRICAL, PLUMBING & FIRE PROTECTION ENGINEER:
DELTA ENGINEERING
MECHANICAL, ELECTRICAL, PLUMBING & FIRE PROTECTION ENGINEERS, P.C.

SECURITY IT:
OSBORN ENGINEERING
OSBORN ENGINEERING

MAN G. DEYON, R.A.
AS0990

SUBMITTALS:

PHASE	DATE

Revision Schedule


Revision #	Description	Revision Date

PROJECT NAME:
DORAL CULTURAL ARTS CENTER
PROJECT ADDRESS:
8035 NW 53rd Street
Doral, Florida 33196
CITY PROJECT #:
2019-18
BAA PROJECT #:
15005.00


50% CD

SHEET NAME
EXTERIOR ELEVATIONS

SHEET NO.
A300

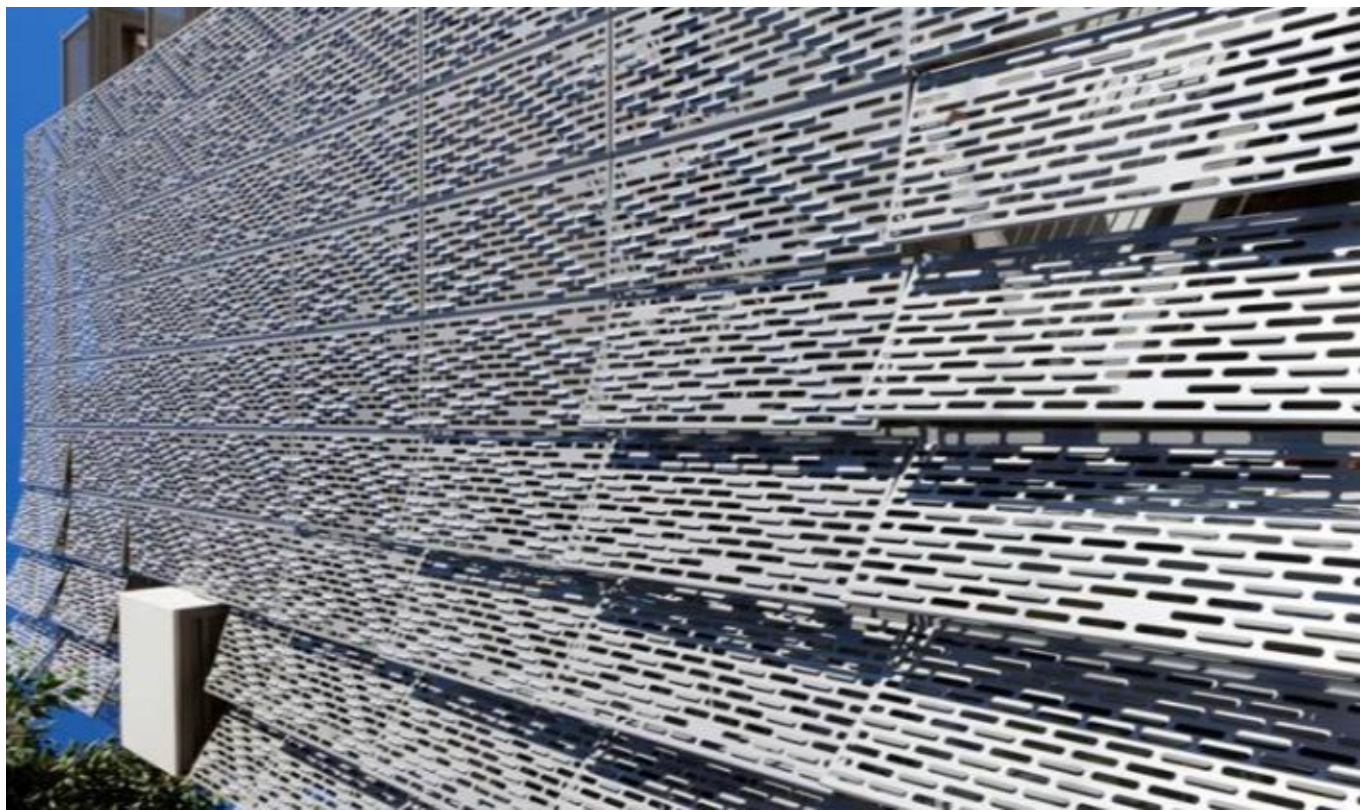

*Façade Example

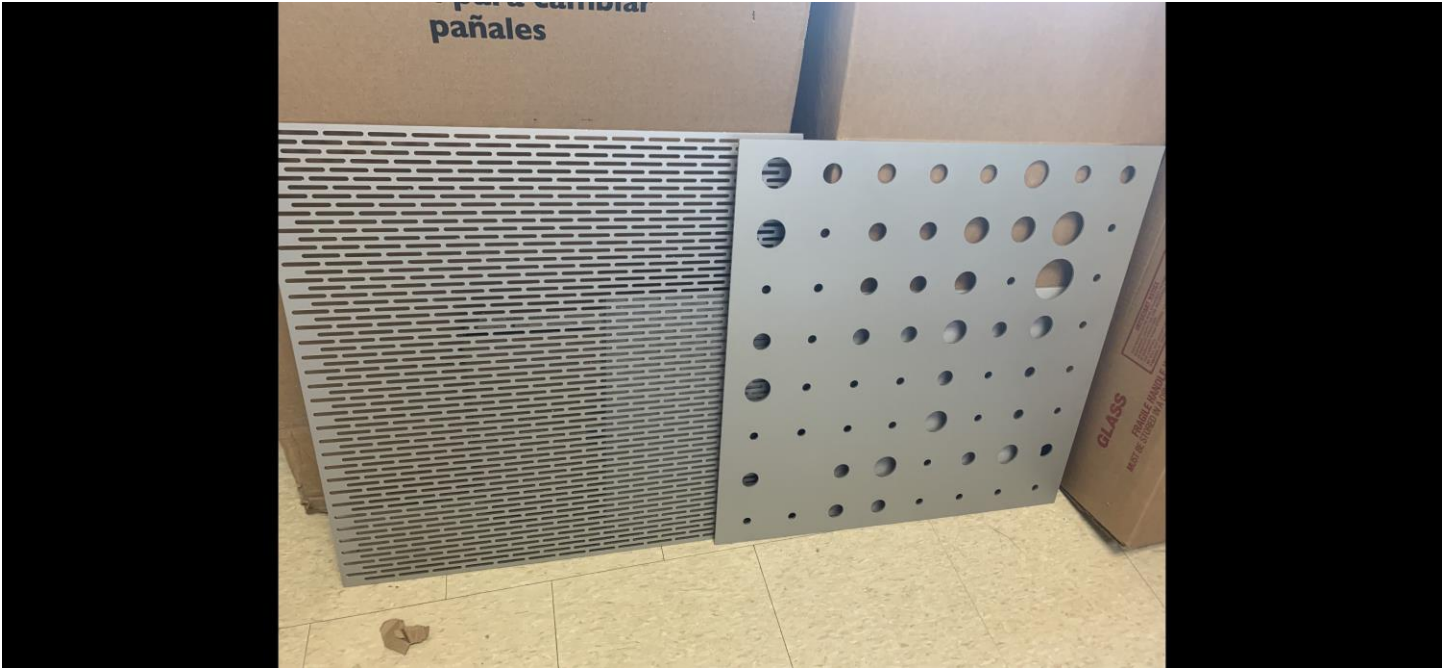

*Product Sample

KVC Constructors

Art in Public Places (AiPP) Cost Estimate

Project: DORAL CULTURAL ARTS CENTER

8363 NW 53RD STREET DORAL, FLORIDA 33166

AiPP Item	Title	Masterformat	Unit	Quantity	Unit Rate	Cost / Sq. Ft.
1.0	Perforated Metal Screen Shop Drawings Fabrication Installation	07 64 00 Sheet Metal Wall Cladding	L.S.	1.00	\$ 420,240.00	103.25
TOTAL COST OF PROPOSED AIPP ITEMS					<u>\$ 420,240.00</u>	



August 31, 2021

Mr. Javier Gonzalez, AICP, CFM
Planning and Zoning Director
City of Doral
8401 NW 53rd Terrace
Doral, FL 33166

SUBJECT: Doral Cultural Arts Center
REGARDING: Public Arts Program - Application Submittal Checklist

Dear Mr. Gonzalez,

In reviewing the Art in Public Places (AIPP) submittal checklist, there is a requirement that states, *“Submit a written agreement executed by the artist who created the artwork, in which he or she expressly waives all rights that can be waived under applicable state and federal laws”*.

This letter shall address how this requirement is being met with the item being submitted for the committee’s approval. In general, due to the location and visibility of Doral Cultural Arts Center, the selected design element that the Architect of Record has chosen to provide has an artistic design aesthetic that we would request the City include as part of the contribution to Art in Public Places.

The Architect along with the PMT and City of Doral has identified the following item that we are requesting consideration to be counted towards AIPP.

- I. Undulating perforated metal screen on north and south façade – Designed and Executed by Bermello Ajamil & Partners Architects. Installed by KVC Constructors, Inc. A contract is in place with both the architect and construction manager.

Sincerely,

Carmen G. Diaz, MSM
CIP Administrative Coordinator



**CITY OF DORAL
PUBLIC ARTS PROGRAM
APPLICATION SUBMITAL CHECKLIST**

[Signature] Jacob Rived 31 Aug 21
APPLICANT'S SIGNATURE PRINT DATE

Elizabeth Alvarez Elizabeth Alvarez 2/14/2022
PUBLIC ART PROGRAM
LIASON SIGNATURE PRINT DATE

For more information, clarification or questions call the Planning and Zoning Department at (305) 593-6630.

This document is intended only as a guide. Specific requirements or documents may differ based upon your specific project application. The application and review process may be delayed if any item listed is omitted.